






NOTES:

-  Traffic signs placed out in accordance with Chapter 8
-  5pm to 10.00pm on 29/12/23
-  6.00pm to 10.00pm on 29/12/23
-  6.00pm to 11.00pm on 29/12/23



A	UPDATED WITH ADDITIONAL SIGNAGE	SF	14.12.23	DB
REV	DETAILS	BY	DATE	CHECK

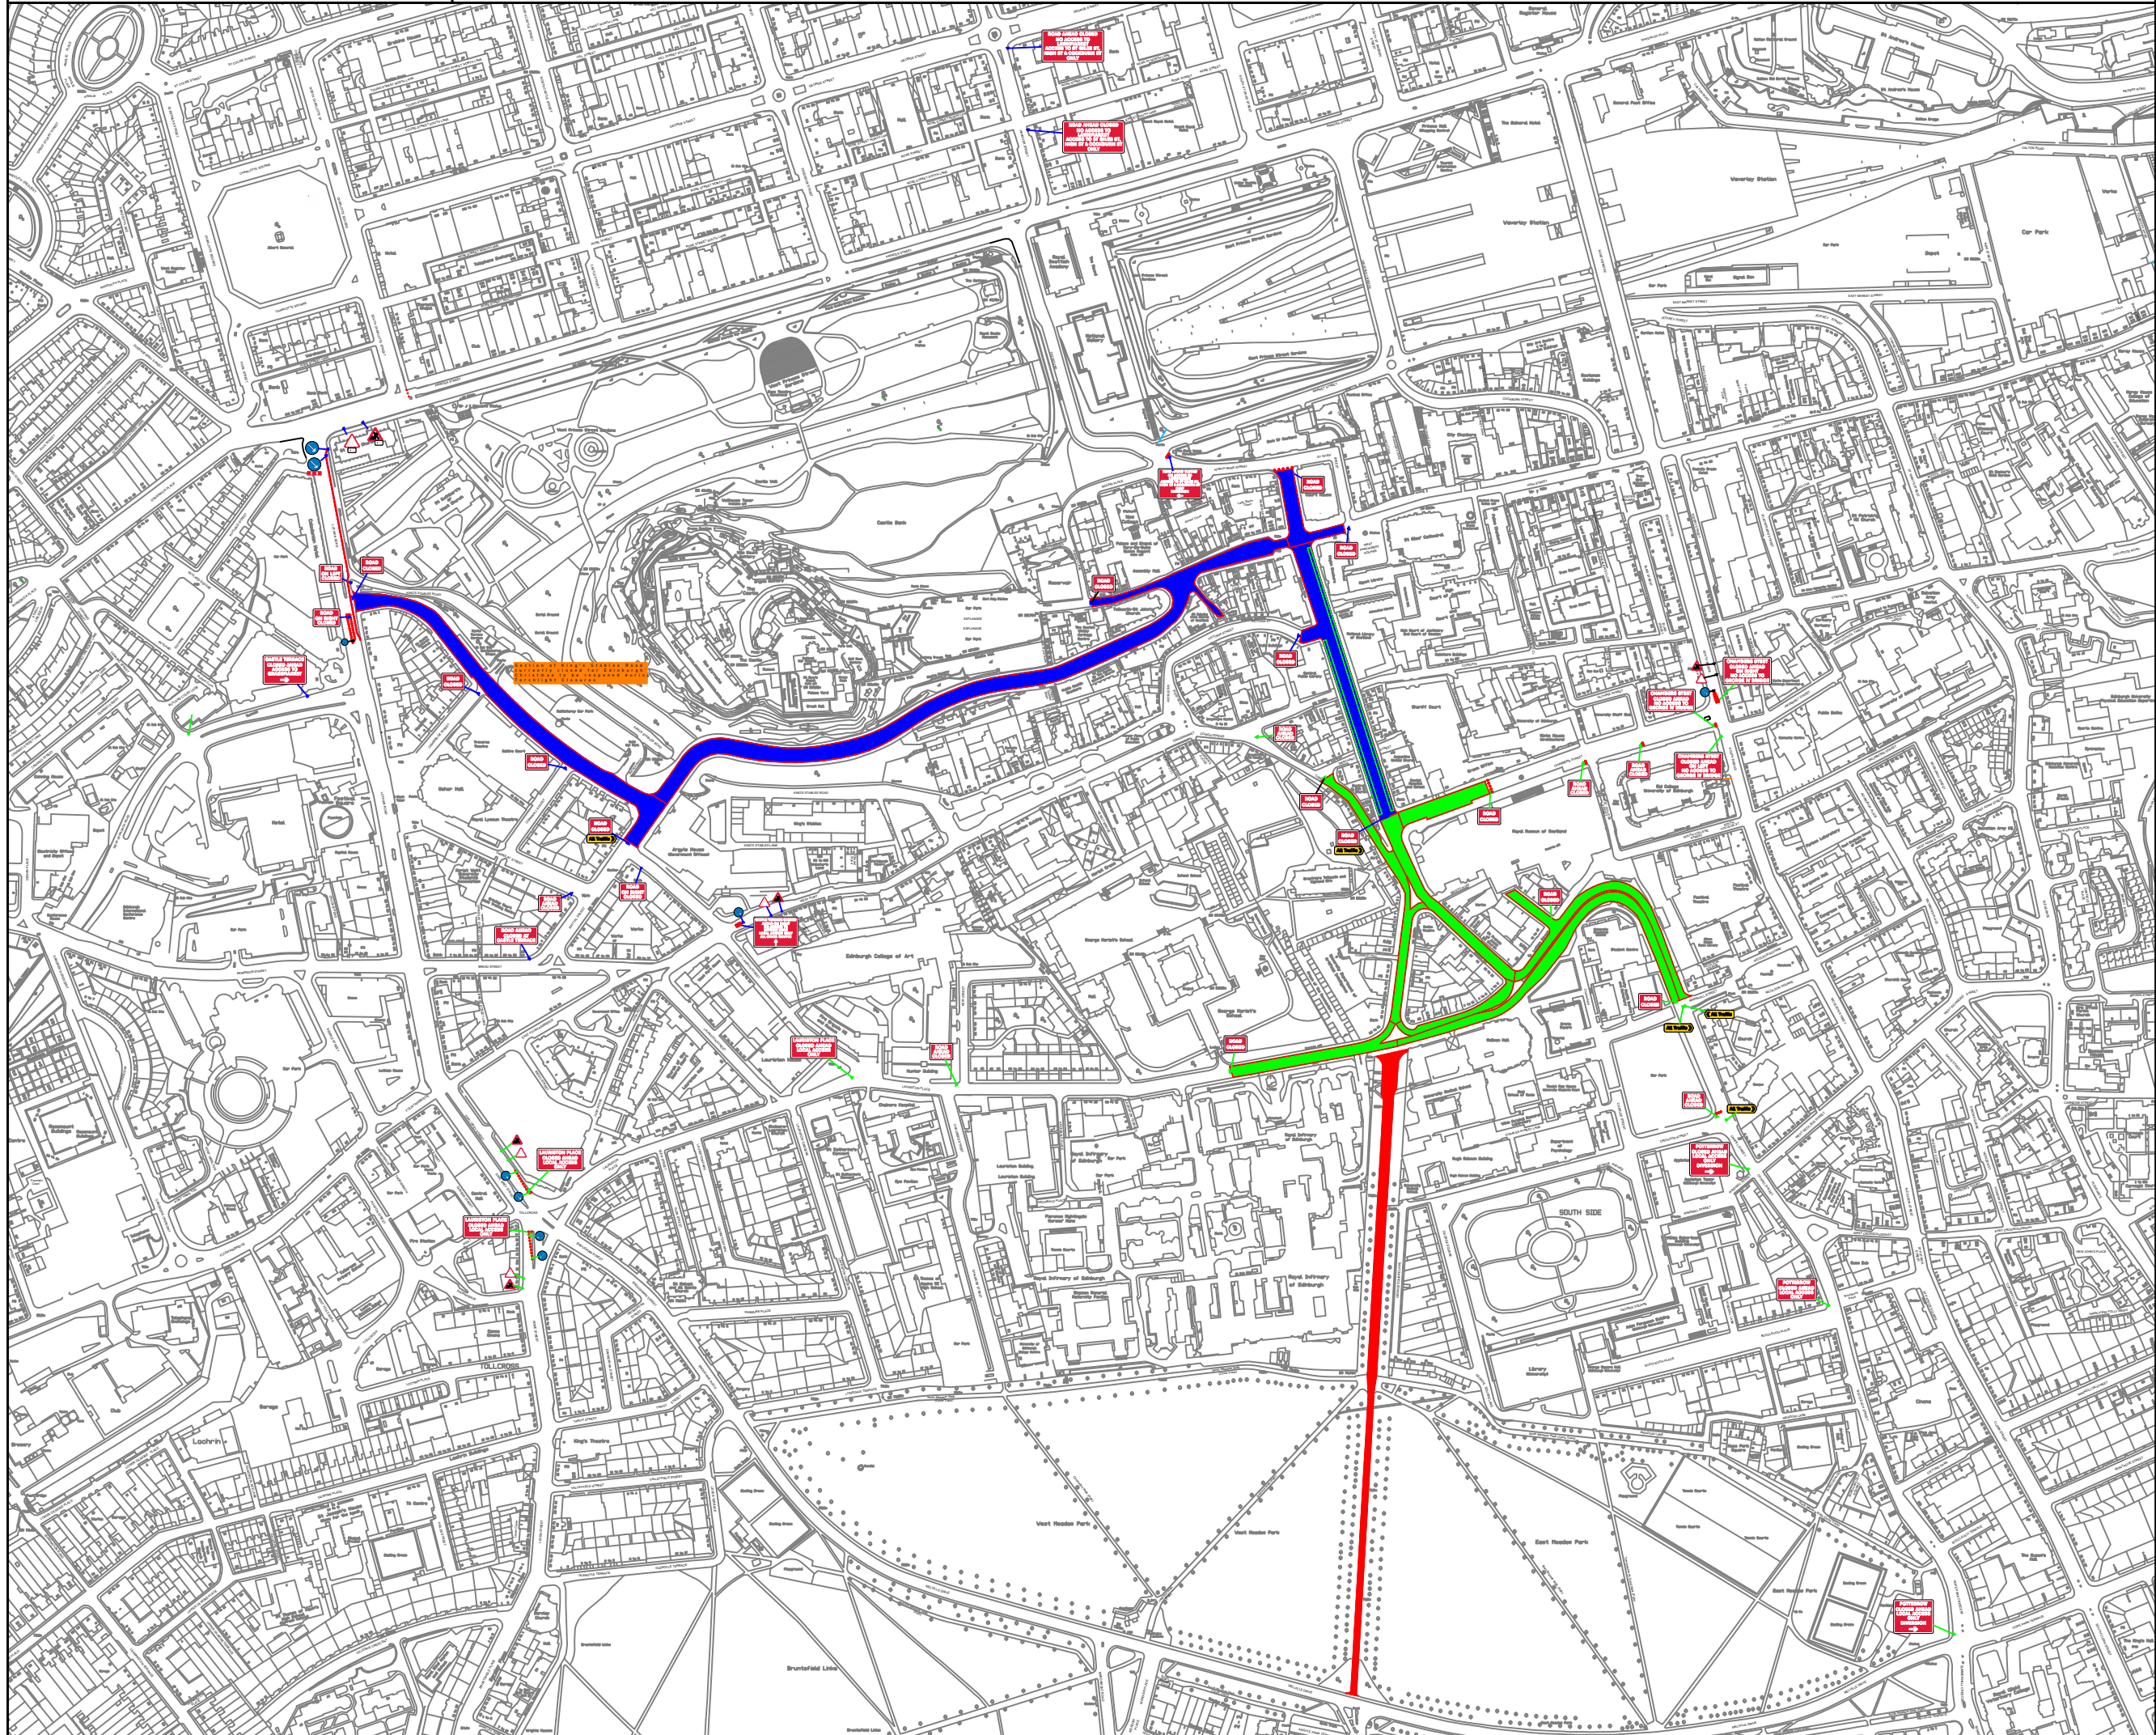

EDINBURGH'S HOGMANAY  
TORCHLIGHT PROCESSION  
TRAFFIC MANAGEMENT PLAN  
29TH DECEMBER 2023

Date: 06.12.23  
Scale: Not to Scale

Job. No.

Drawn by: S FINDLAY  
Checked by: D BRYCE